


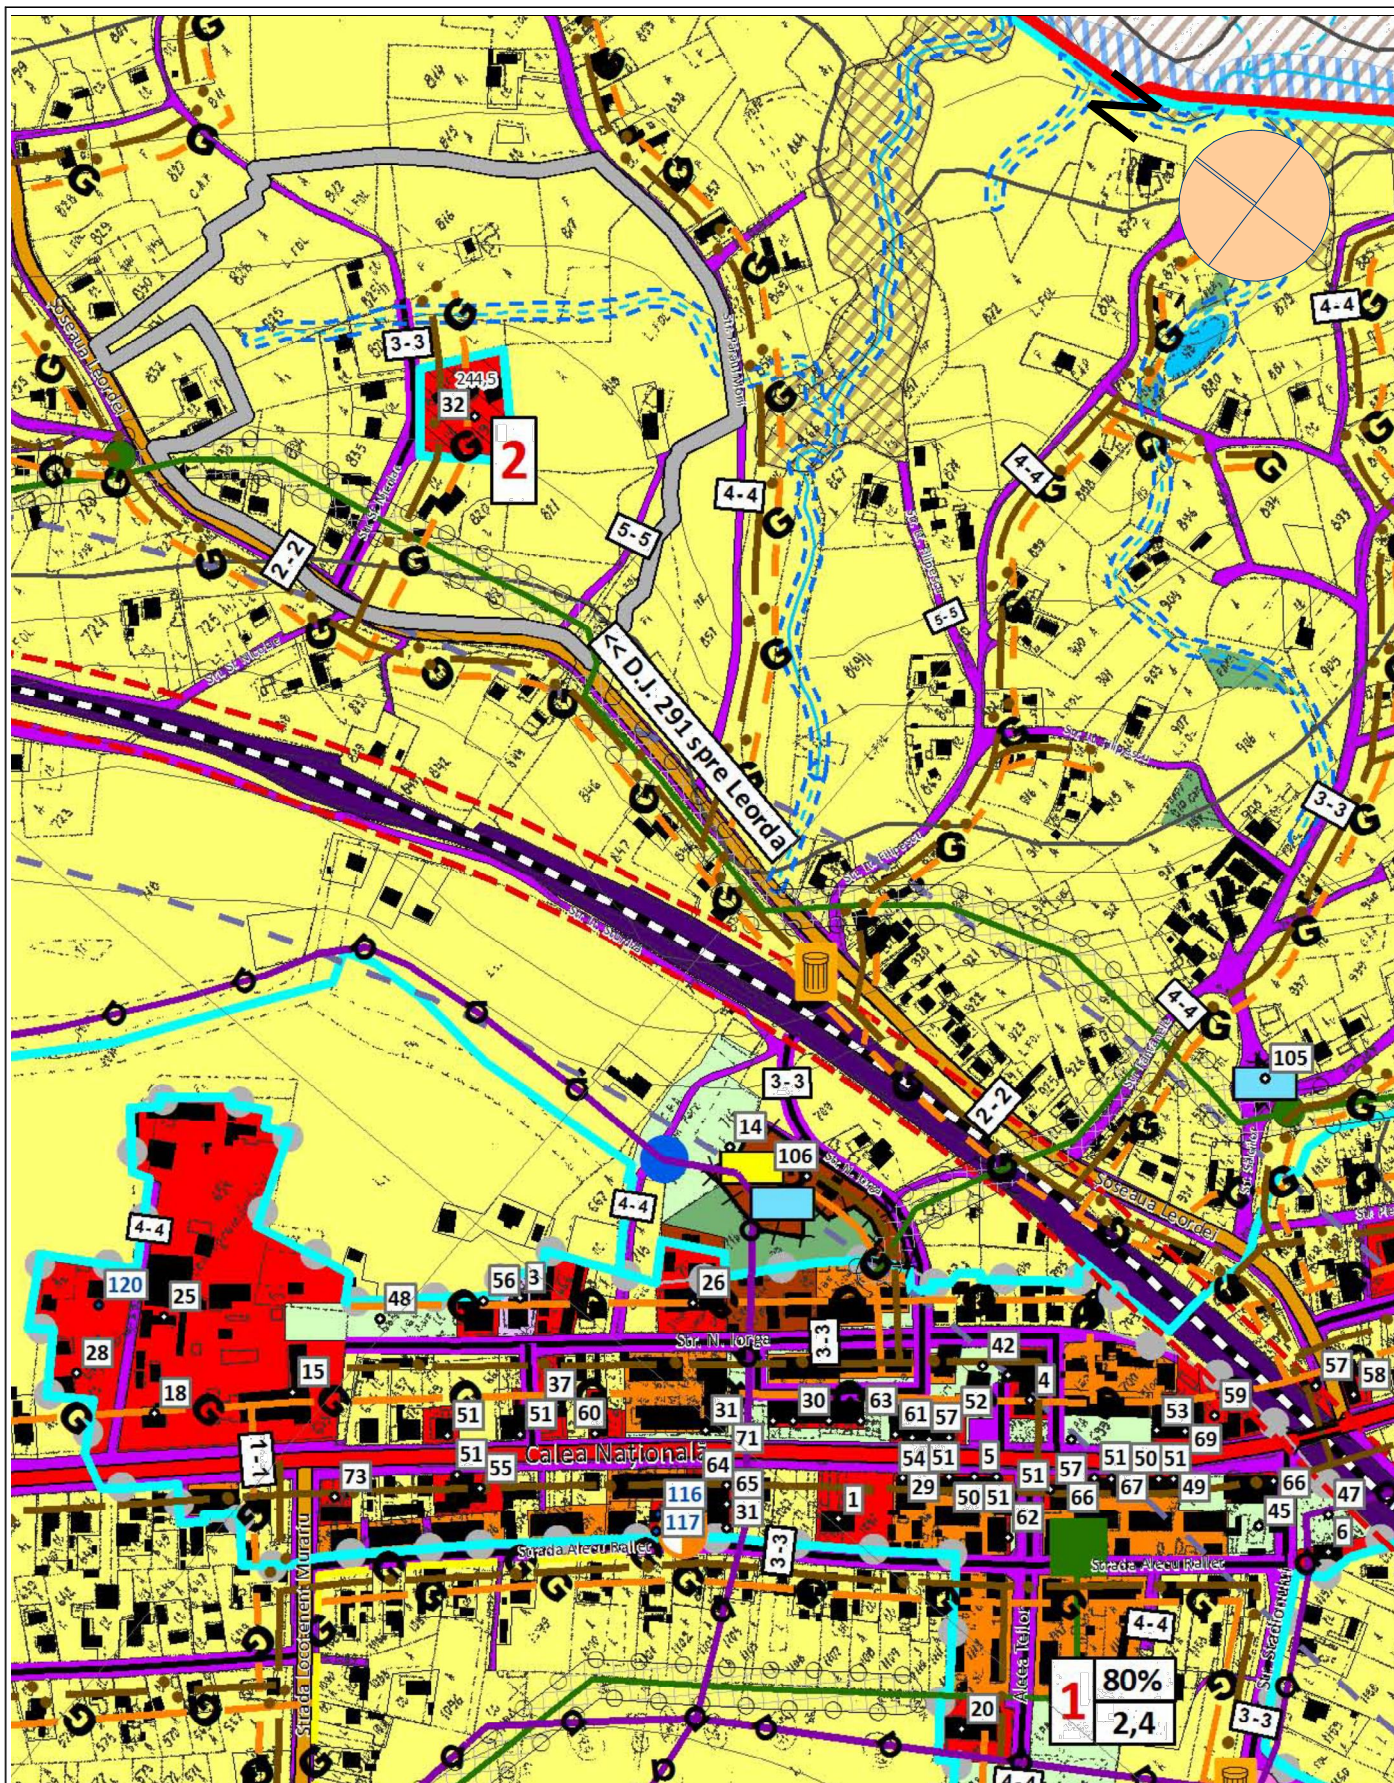

SOCIETATEA COMERCIALA
**PROIECT
BOTOSANI**
S.R.L.

SC "PROIECT BOTOSANI" SRL
BOTOSANI, Str. Cuza Voda Nr. 2, Bl.7, Sc. F,
Mezanin
tel/fax: 0231-514965; cf.: 4906270;
r.c. j07/1086/1993

BENEFICIAR:

PAROHIA " SF. NICOLAE"
Jud. Botosani, Oras Bucecea
CF/CAD 50708

Pr.Nr.
2605/2021

SPECIFICATIE

NUME

SEMNATURA

SCARA:

SEF PROIECT

arh. Mihai TULBURE

PROIECTAT

arh. Mihai TULBURE

DESENAT

arh. Daniela IFTODI

1:5000

DATA
03.2022

PROIECT:

CONSTRUIRE COMPLEX PAROHIAL COMPUS DIN:
CLOPOTNITA, CASA MORTUARA, CASA SOCIALA,
ALTAR DE VARA SI GRUP SANITAR

**PLAN PAROHIA "SF NICOLAE" BUCECEA
INCADRARE IN PUG**

FAZA :
P.U.Z.C.P.

PLANSA NR.
U 01"