


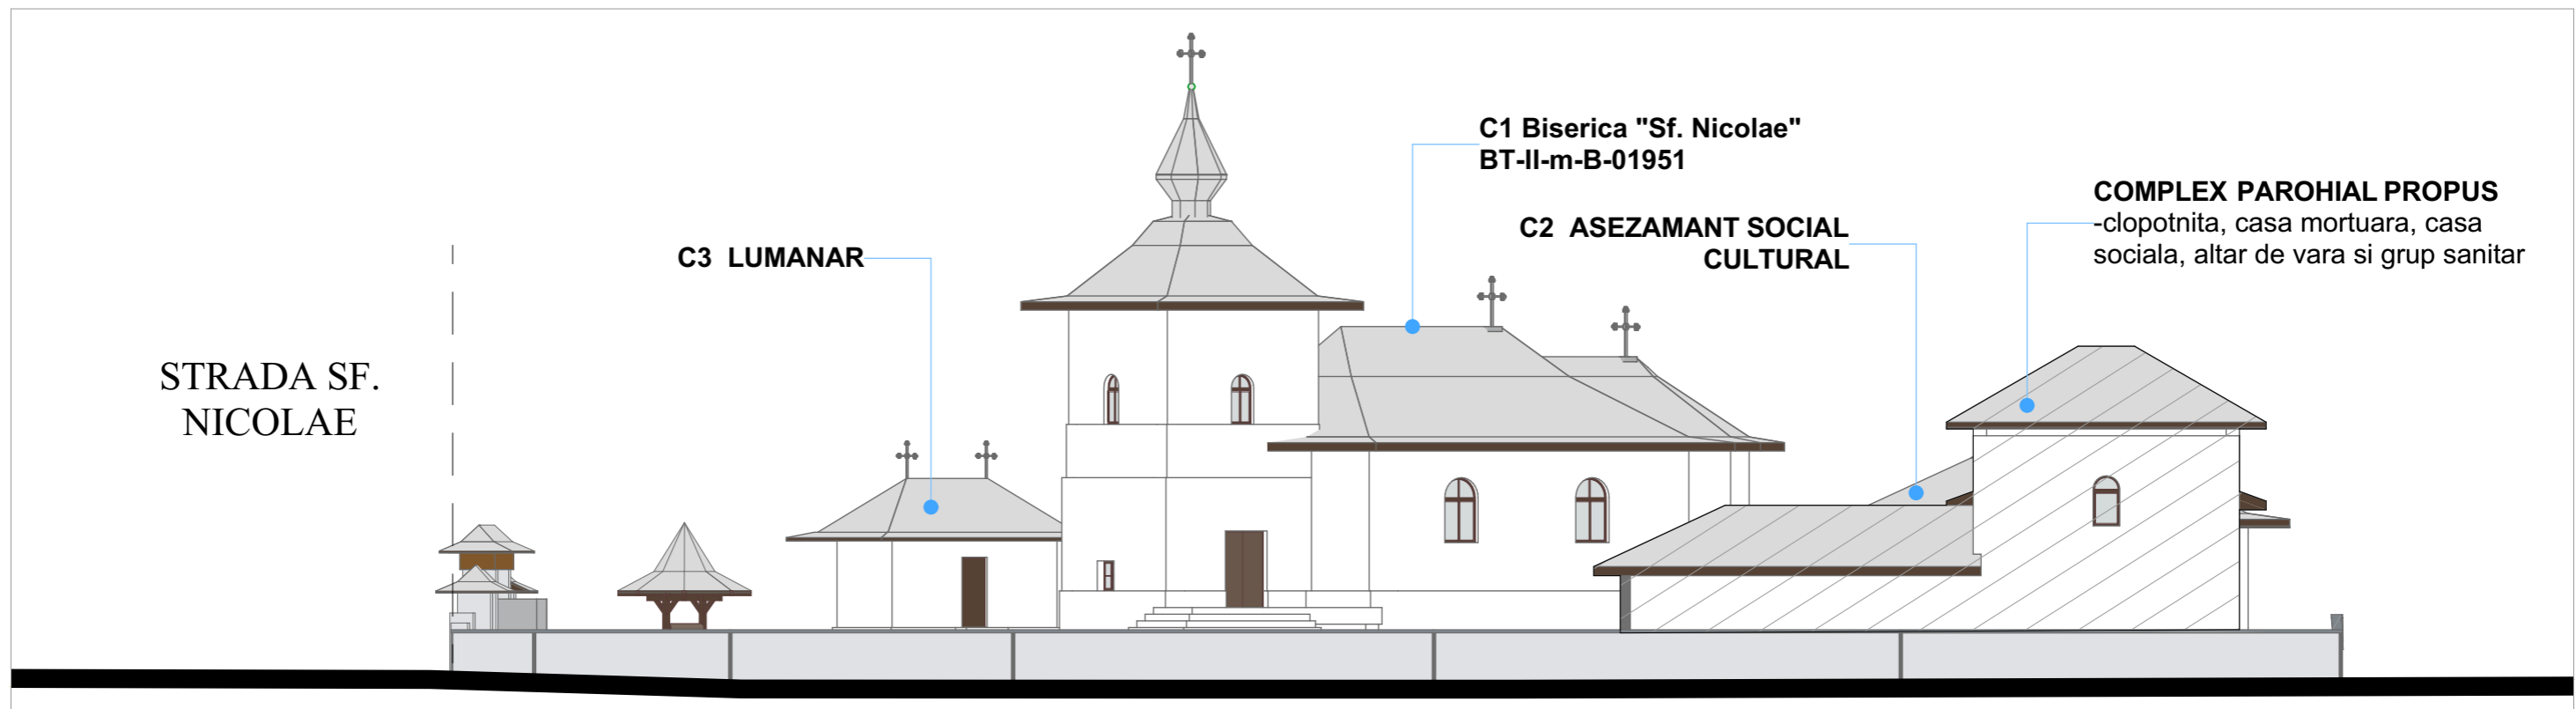


**DESFAȘURARE STRADA SF. NICOLAE**



**DESFAȘURARE SOSEAUĂ LEORDEI**

 SOCIETATEA COMERCIALA <b>PROIECT BOTOSANI</b> S.R.L.		<b>SC "PROIECT BOTOSANI" SRL</b> BOTOSANI, Str. Cuza Voda Nr. 2, Bl.7, Sc. F, Mezanin tel/fax: 0231-514965; cf : 4906270; r.c. j07/1086/1993		BENEFICIAR: <b>PAROHIA " SF. NICOLAE"</b> Jud. Botosani, Oras Bucecea CF/CAD 50708		Pr.Nr. <b>2605/2021</b>	
<b>SPECIFICATIE</b>		<b>NUME</b>		<b>SEMNATURA</b>		<b>SCARA:</b> <b>1:200</b>	
SEF PROIECT		arh. Mihai TULBURE				<b>PROIECT:</b> CONSTRUIRE COMPLEX PAROHIAL COMPUS DIN: CLOPOTNITA, CASA MORTUARA, CASA SOCIALA, ALTAR DE VARA SI GRUP SANITAR	
PROIECTAT		arh. Mihai TULBURE				<b>FAZA :</b> <b>P.U.Z.C.P.</b>	
DESENAT		arh. Daniela IFTODI				<b>PLAN PAROHIA "SF NICOLAE" BUCECEA</b> <b>DESFAȘURARI</b>	
						<b>PLANSĂ NR.</b> <b>U 08</b>	