
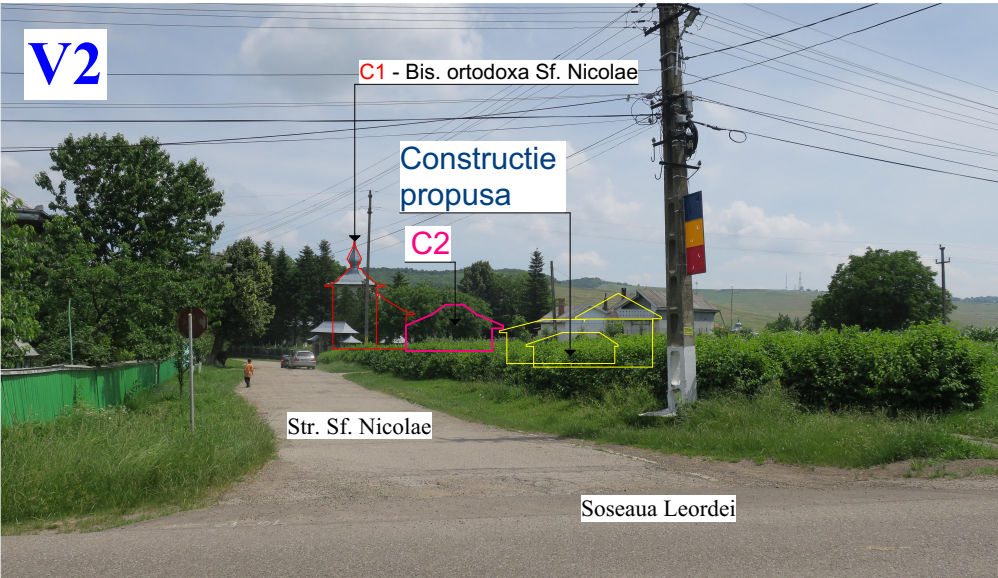
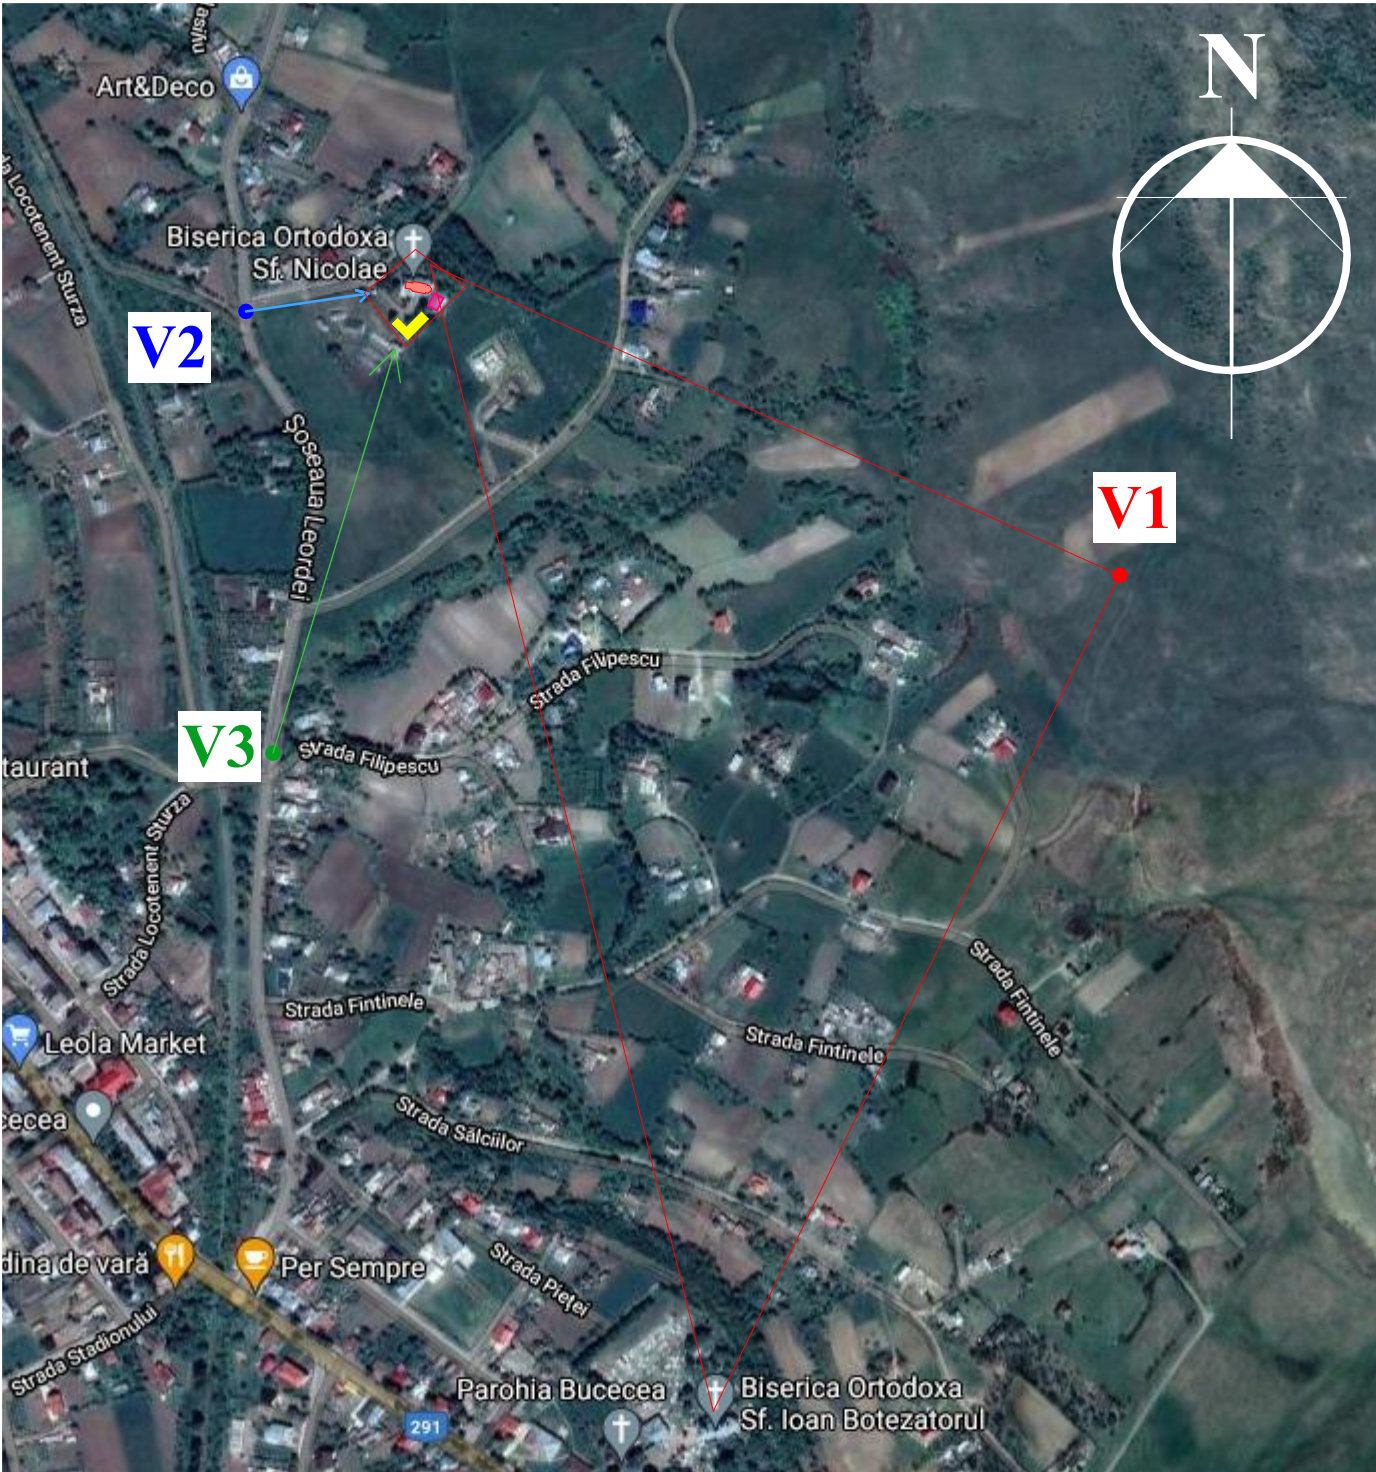


PERSPECTIVE BIS. SF. NICOLAE BUCECEA, BOTOSANI

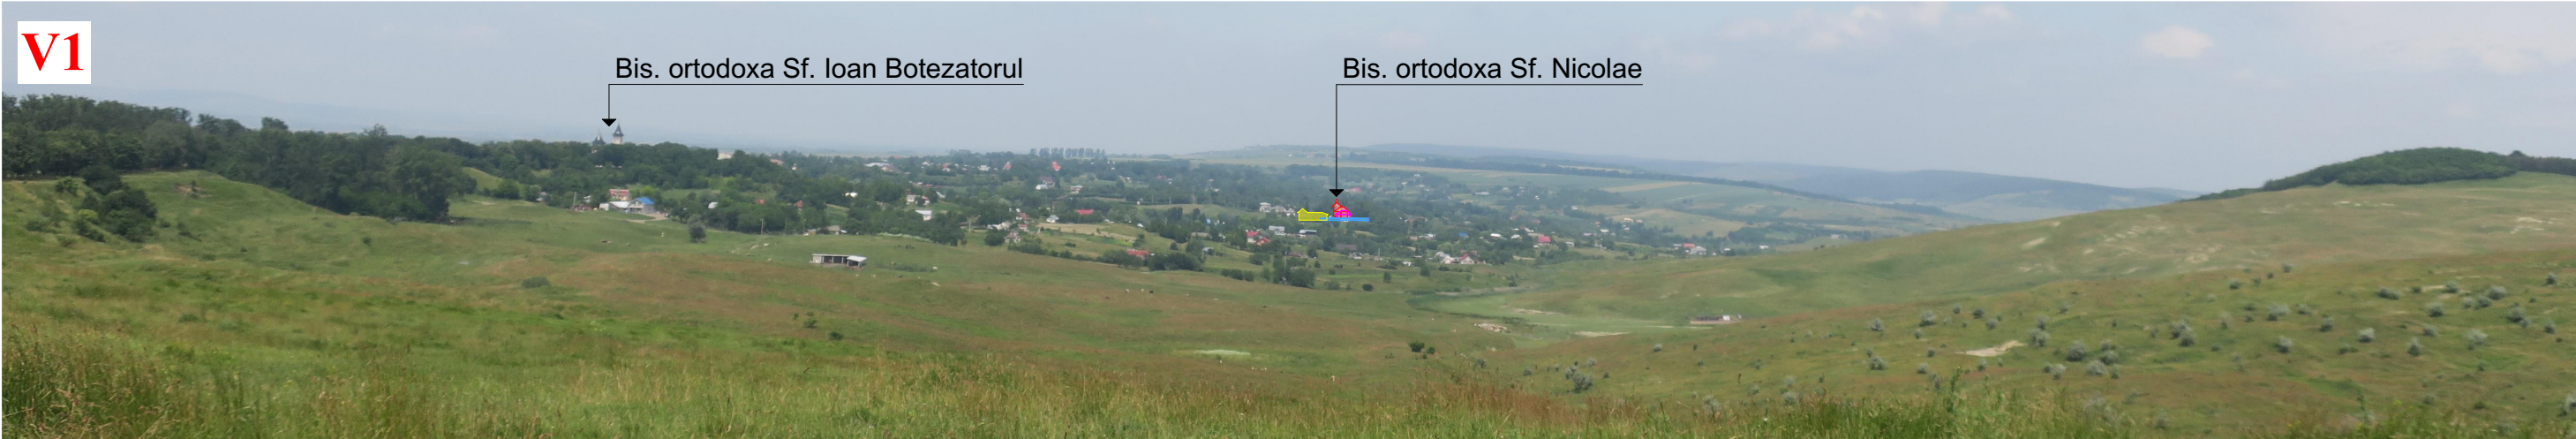

 SOCIETATEA COMERCIALA PROIECT BOTOSANI S.R.L. SC "PROIECT BOTOSANI" SRL BOTOSANI, Str. Cuza Voda Nr. 2, Bl.7, Sc. F, Mezanin tel/fax: 0231-514965; cf : 4906270; r.c. j07/1086/1993				BENEFICIAR: PAROHIA " SF. NICOLAE" Jud. Botosani, Oras Bucecea CF/CAD 50708		Pr.Nr. 2605/2021
SPECIFICATIE	NUME	SEMNATURA	SCARA: -	PROIECT: CONSTRUIRE COMPLEX PAROHIAL COMPUS DIN: CLOPOTNITA, CASA MORTUARA, CASA SOCIALA, ALTAR DE VARA SI GRUP SANITAR	FAZA : P.U.Z.C.P.	
SEF PROIECT	arh. Mihai TULBURE					
PROIECTAT	arh. Mihai TULBURE		DATA 03.2022	PLAN PAROHIA "SF NICOLAE" BUCECEA PERSPECTIVE FOTOGRAFICE		
DESENAT	arh. Daniela IFTODI					
					PLANSA NR. U 09	